
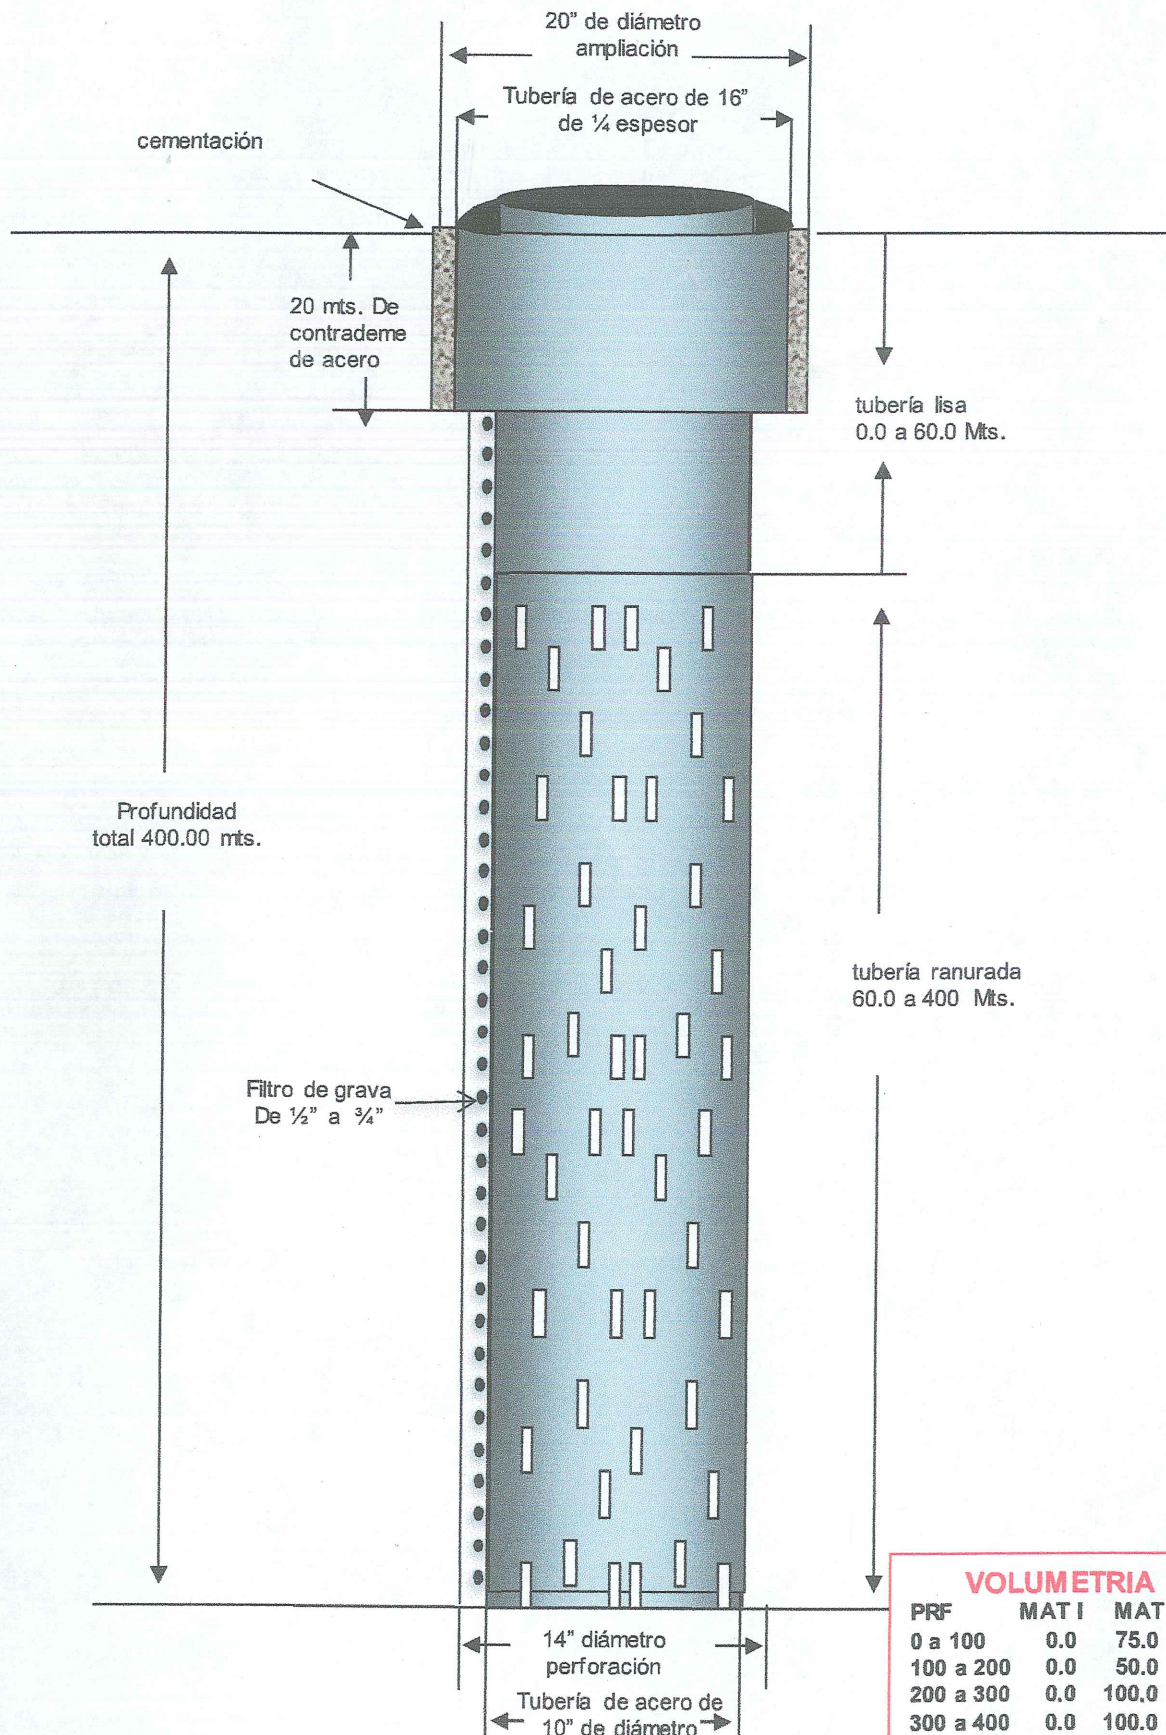


**POZO LA ESCONDIDA
TINGAMBATO, MICH.
POZO TIPO**

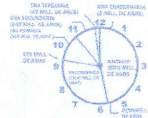

VOLUMETRIA

PRF	MAT I	MAT II	MAT III
0 a 100	0.0	75.0	25.0
100 a 200	0.0	50.0	50.0
200 a 300	0.0	100.0	0.0
300 a 400	0.0	100.0	0.0